

C.N. A.P.D.M. S.A. GALATI PORT BAZINUL NOU GALATI

Data	Cota	Zona
04.10.2021	96	Dana 46(P ₀ + P ₁₁)

Format A4; Scara 1:500
Adancimi reduse la "0" miră port Galati
Coordonate planimetrice Stereo 70



442950

442950

442900


442900

743350

743400

743350

743400

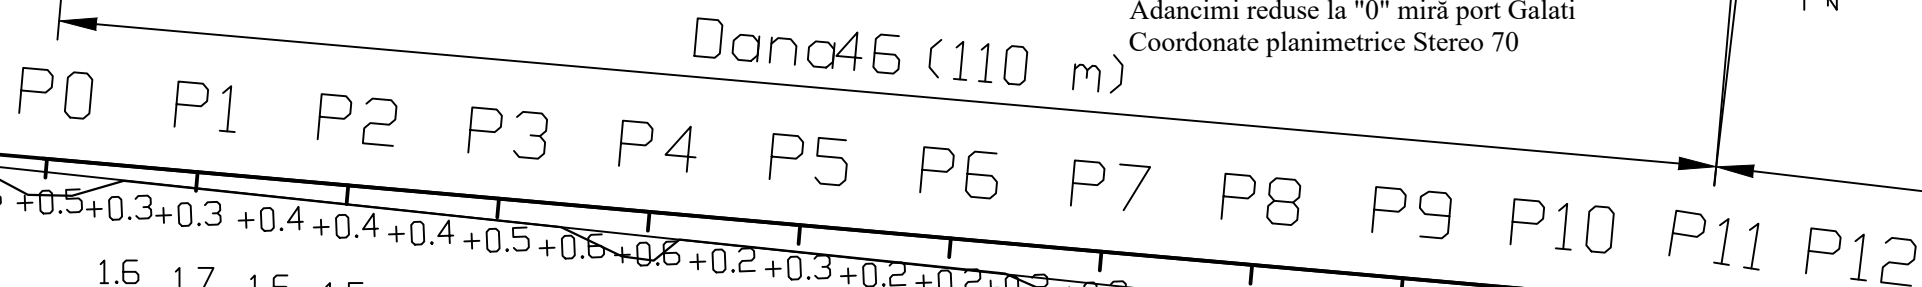

	P0	P1	P2	P3	P4	P5	P6	P7	P8	P9	P10	P11	P12													
+0.6 +0.5 +0.3 +0.3 +0.4 +0.4 +0.4 +0.5 +0.6 +0.6 +0.2 +0.3 +0.2 +0.2 +0.2 +0.2 +0.3 +0.1 +0.1 +0.2 +0.2 +0.1 +0.1 +0.1 +0.2																										
5m 0.4	1.6	1.7	1.6	1.5	1.4	1.5	1.3	1.5	1.7	2.0	2.0	1.8	2.0	2.0	2.0	2.1	2.5	2.6	2.6	2.8	2.9	3.6	4.4	5m		
10m 3.0	4.2	4.5	4.2	4.1	4.2	4.2	4.2	4.1	4.4	4.5	4.5	4.1	4.2	3.9	4.3	4.7	4.7	4.6	4.7	5.0	6.2	6.6	6.7	10m		
15m 6.0	7.0	6.7	6.4	5.9	5.9	6.4	6.3	6.5	6.7	6.8	6.4	6.8	5.6	5.6	5.3	5.7	6.3	6.4	6.6	6.8	6.8	7.2	7.6	15m		
20m 9.0	9.6	9.5	9.2	9.0	9.2	8.6	8.9	9.4	9.3	9.1	9.1	8.9	8.9	8.1	7.5	8.3	8.9	9.1	9.0	9.5	9.5	9.5	10.0	9.8	20m	
25m 11.2	11.5	11.4	11.8	10.9	11.3	10.6	10.3	11.2	10.7	11.0	10.7	9.9	10.9	10.5	10.4	10.7	10.5	10.9	10.7	11.1	11.5	11.4	11.9	11.6	25m	
30m 12.3	12.6	12.7	12.7	13.0	12.7	12.5	12.6	12.5	12.7	12.5	12.5	12.4	12.4	12.3	12.3	12.2	12.1	12.0	12.1	12.4	13.3	13.0	12.7	12.5	30m	
	12.9	13.4	13.5	13.6	13.9	14.0	13.6	13.7	13.8	13.8	13.5	13.3	13.4	13.3	13.1	13.2	12.9	12.9	12.5	12.7	12.8	13.5	13.6	13.2	13.2	35m
	14.2	14.2	14.4	14.9	14.8	14.7	14.6	14.6	14.6	14.2	14.0	13.8	13.6	13.6	13.5	13.3	13.6	13.1	13.3	13.6	13.6	14.2	13.9	13.8	13.8	40m
	14.9	15.1	15.0	15.9	16.0	15.6	15.2	15.0	15.1	14.8	14.6	14.3	14.0	13.6	13.8	14.1	14.5	14.1	13.9	14.6	14.2	14.3	14.4	14.1		

DUNAREA